


A-A Vertical Section  
1" = 3"

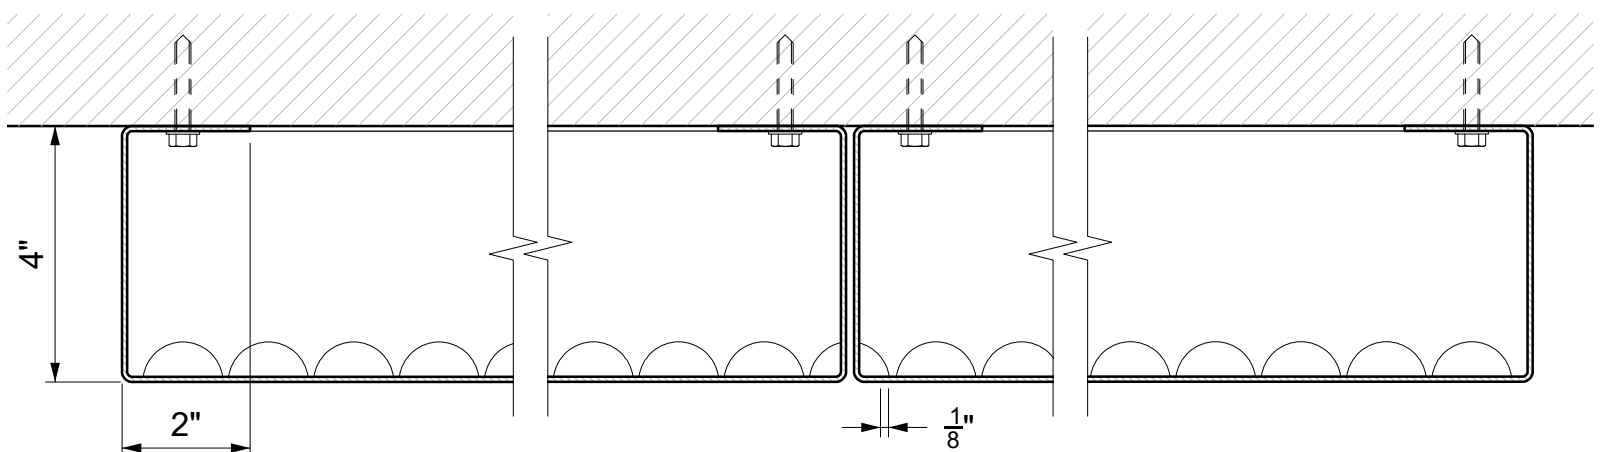

B-B Plan Section  
1" = 3"

## IMAGEWALL: DOUBLE RETURN, LONG SPAN

**FEATURES** | Perforated Panels Only.  
Fastened On Short Edge. Mounting Screws Specified and Supplied by Installer.  
Panels My Be Oriented Horizontal or Vertical.

**PROPRIETARY NOTICE**  
This drawing sheet and contents herein are the property of A.Zahner Company. Use of this drawing, contents or design for purposes other than estimating, drawing preparation and/or manufacturing for A.Zahner Company shall be cause for legal recourse by A.Zahner Company.  
\* Graphics in this detail are representative only. Dimensions and metal thicknesses may vary depending on the actual configuration and scope.

**ZAHNER**  
ARCHITECTURAL METAL  
1400 EAST NINTH STREET  
KANSAS CITY, MO. 64106  
TEL: (816) 474-8882  
FAX: (816) 474-7994  
WWW.AZAHNER.COM