
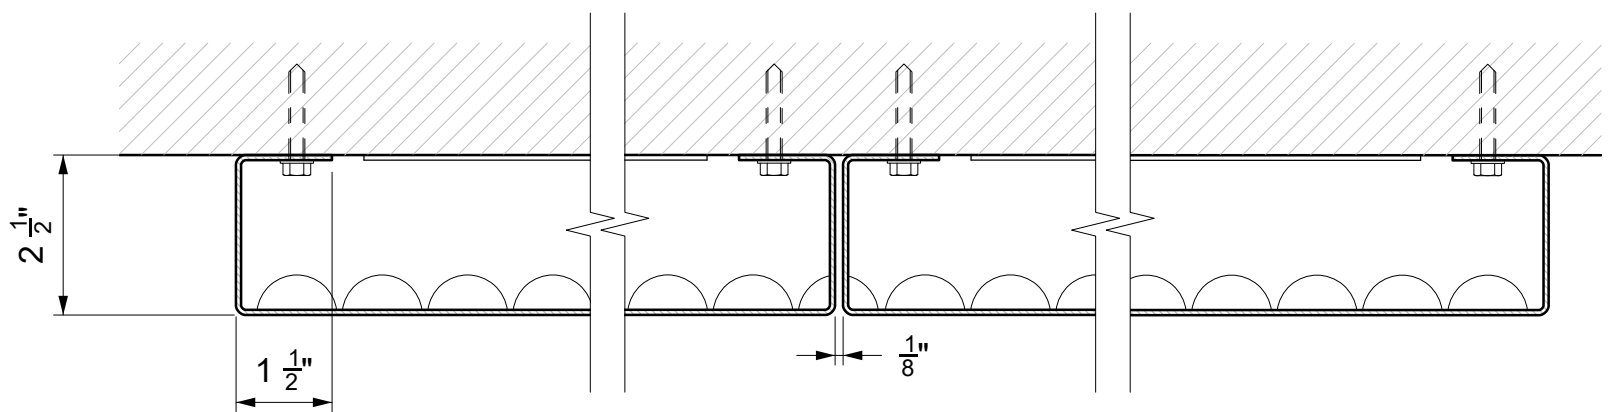


A-A Vertical Section
1" = 3"

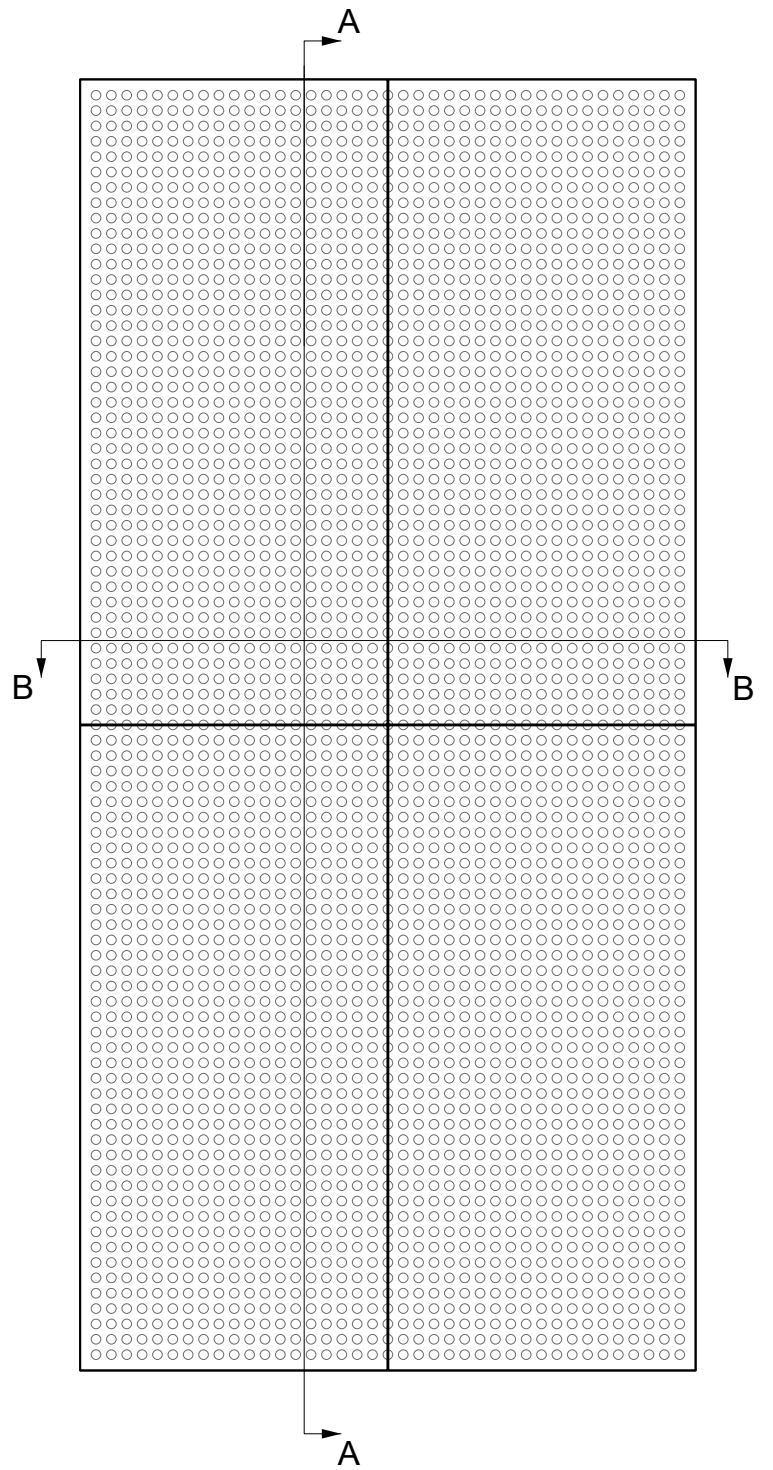

B-B Plan Section
1" = 3"

IMAGEWALL: DOUBLE RETURN, SHORT SPAN

FEATURES | Perforated Panels Only.
Fastened On Long Edge. Mounting Screws Specified and Supplied by Installer.
Panels My Be Oriented Horizontal or Vertical.

PROPRIETARY NOTICE
This drawing sheet and contents herein are the property of A Zahner Company. Use of this drawing, contents or design for purposes other than estimating, drawing preparation and/or manufacturing for A Zahner Company shall be cause for legal recourse by A Zahner Company.
Graphics in this detail are representative only. Dimensions and metal thicknesses may vary depending on the actual configuration and scope.

ZAHNER
ARCHITECTURAL METAL
1400 EAST NINTH STREET
KANSAS CITY, MO. 64106
TEL: (816) 474-8882
FAX: (816) 474-7994
WWW.AZAHNER.COM