
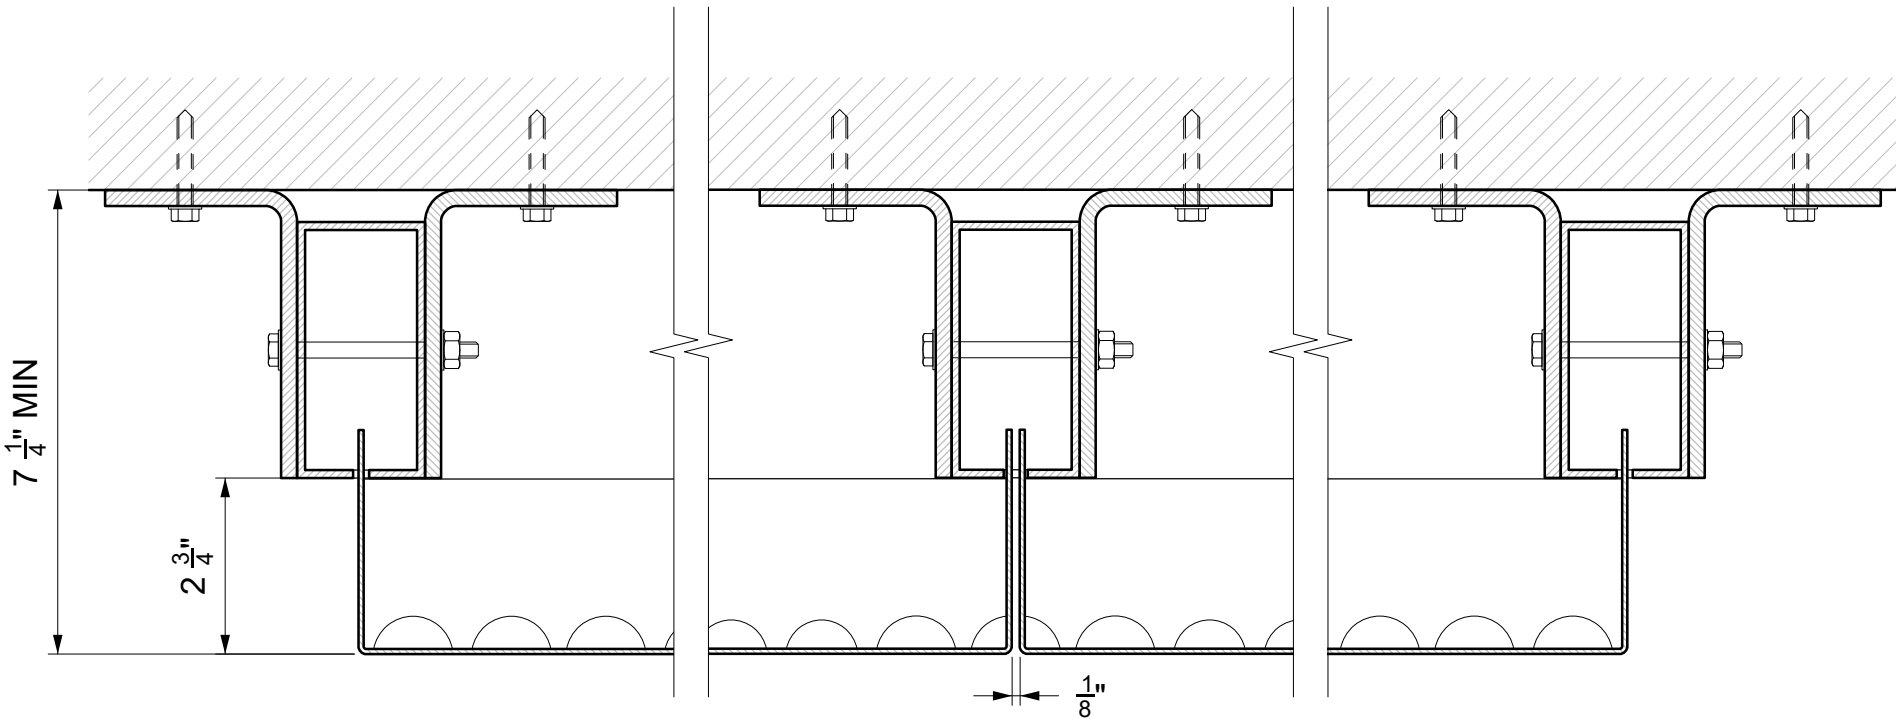


A-A Vertical Section  
1" = 3"

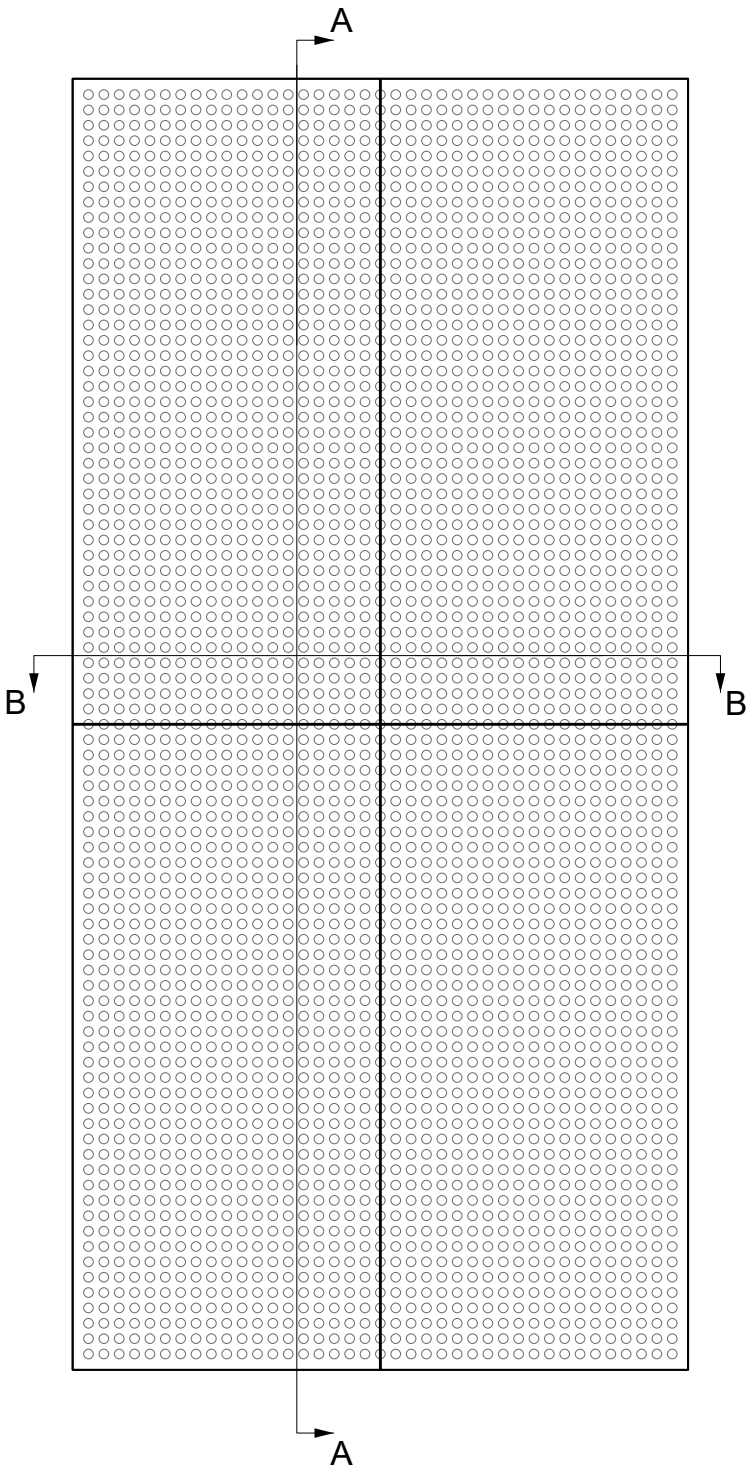

B-B Plan Section  
1" = 3"

IMAGEWALL: DROP&LOCK MULLION

FEATURES | Full System Supplied, including Perforated Panels, Mullions, Mounting Angles and Bolts.  
Mounting Screws Specified and Supplied by Installer.

PROPRIETARY NOTICE  
This drawing sheet and contents herein are the property of A Zahner Company. Use of this drawing, contents or design for purposes other than estimating, drawing preparation and/or manufacturing for A Zahner Company shall be cause for legal recourse by A Zahner Company.  
Graphics in this detail are representative only. Dimensions and metal thicknesses may vary depending on the actual configuration and scope.

**ZAHNER**  
ARCHITECTURAL METAL  
1400 EAST NINTH STREET      TEL: (816) 474-8882  
KANSAS CITY, MO. 64106      FAX: (816) 474-7994  
WWW.AZAHNER.COM